



- 1 Guest Bedroom
- 2 Entry/Dining Room
- 3 Master Bedroom
- 4 Home Office
- 5 Kitchen
- 6 Garage
- 7 Hall
- 8 Theater
- 9 Laundry
- 10 Closet
- 11 Storage

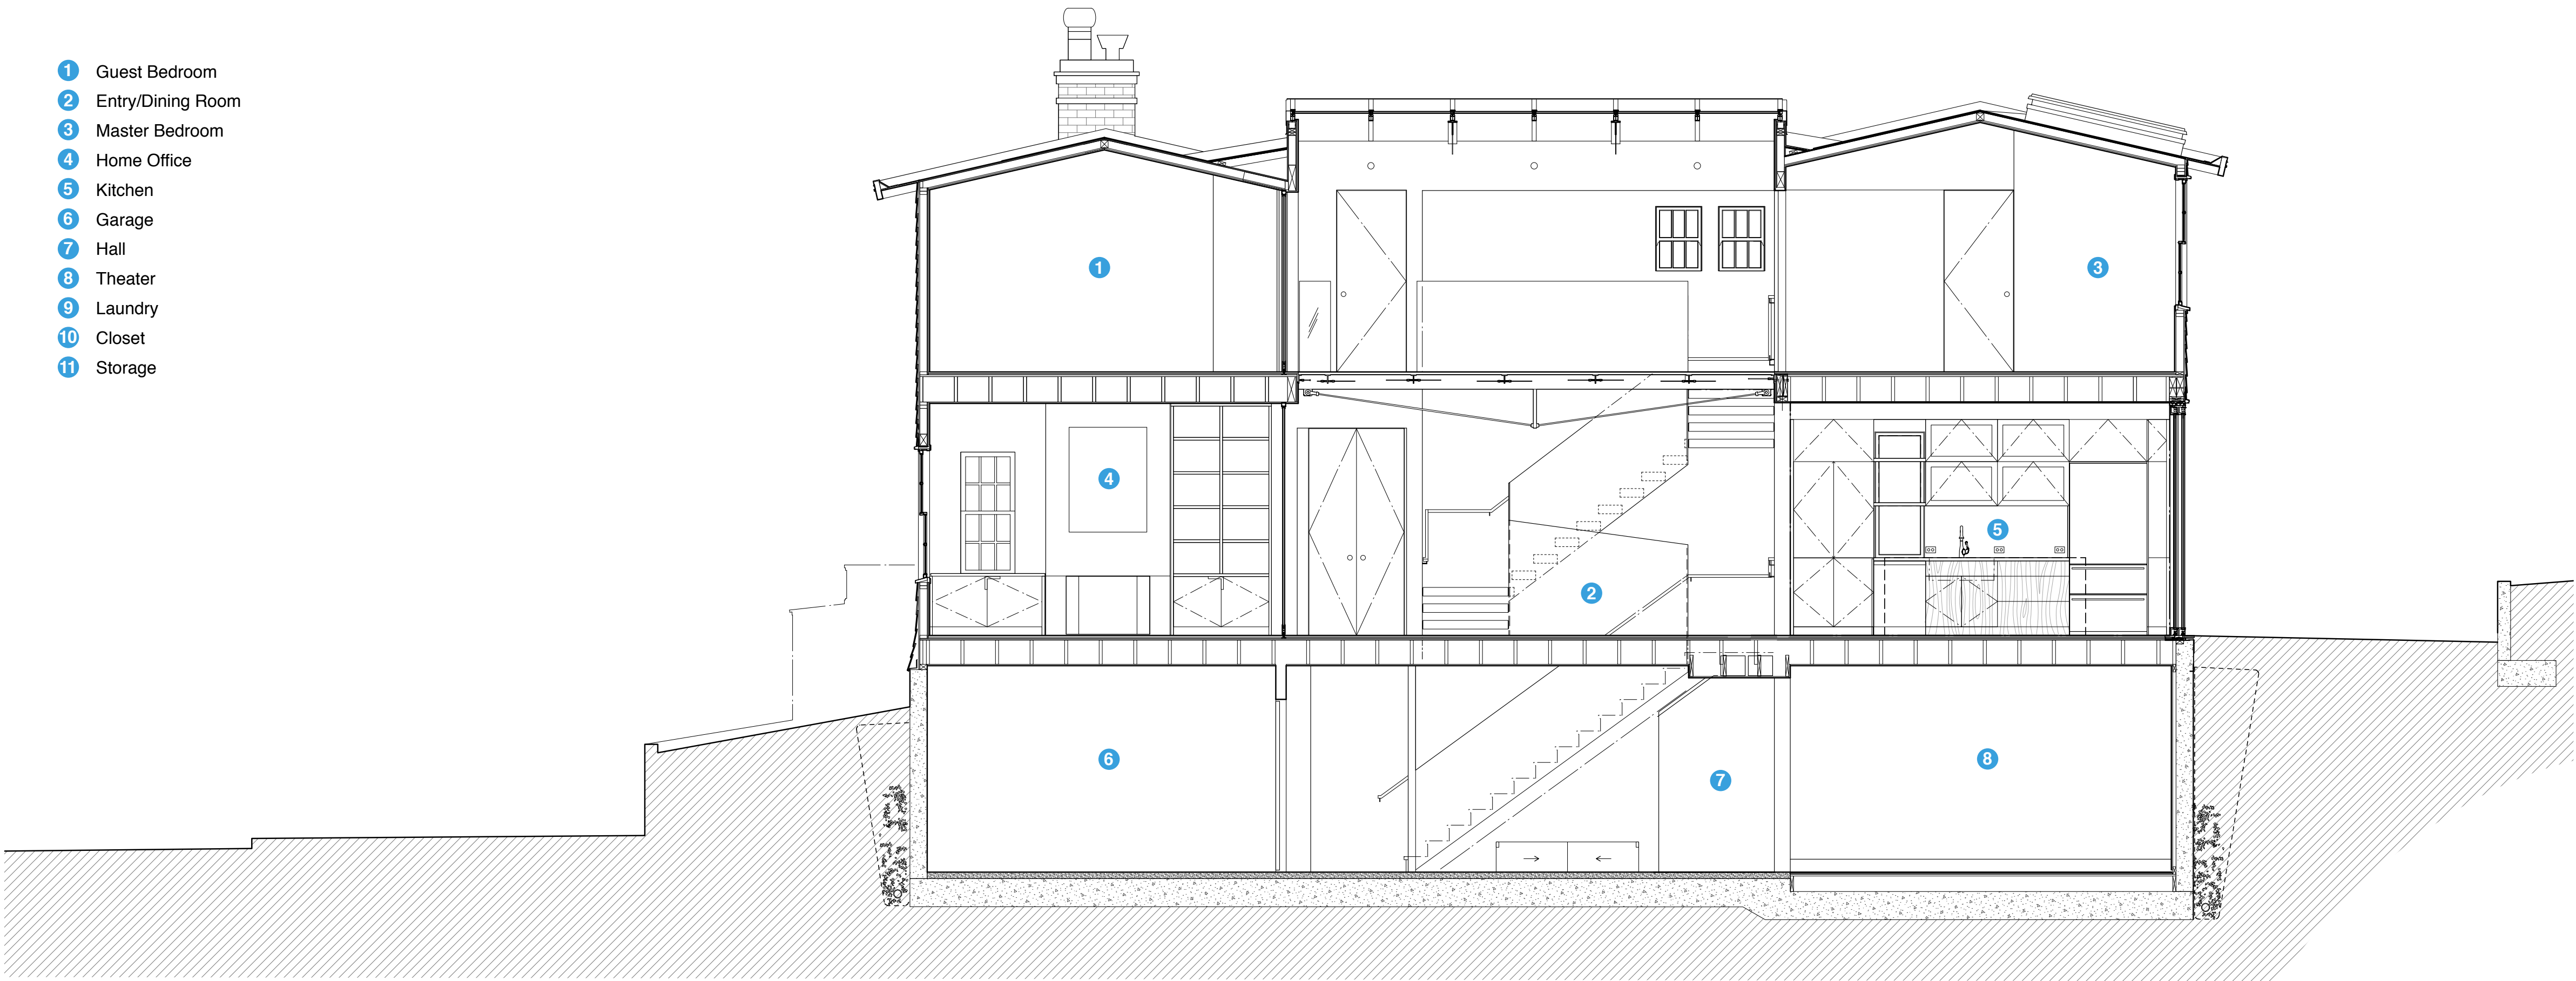

SECTION A-A

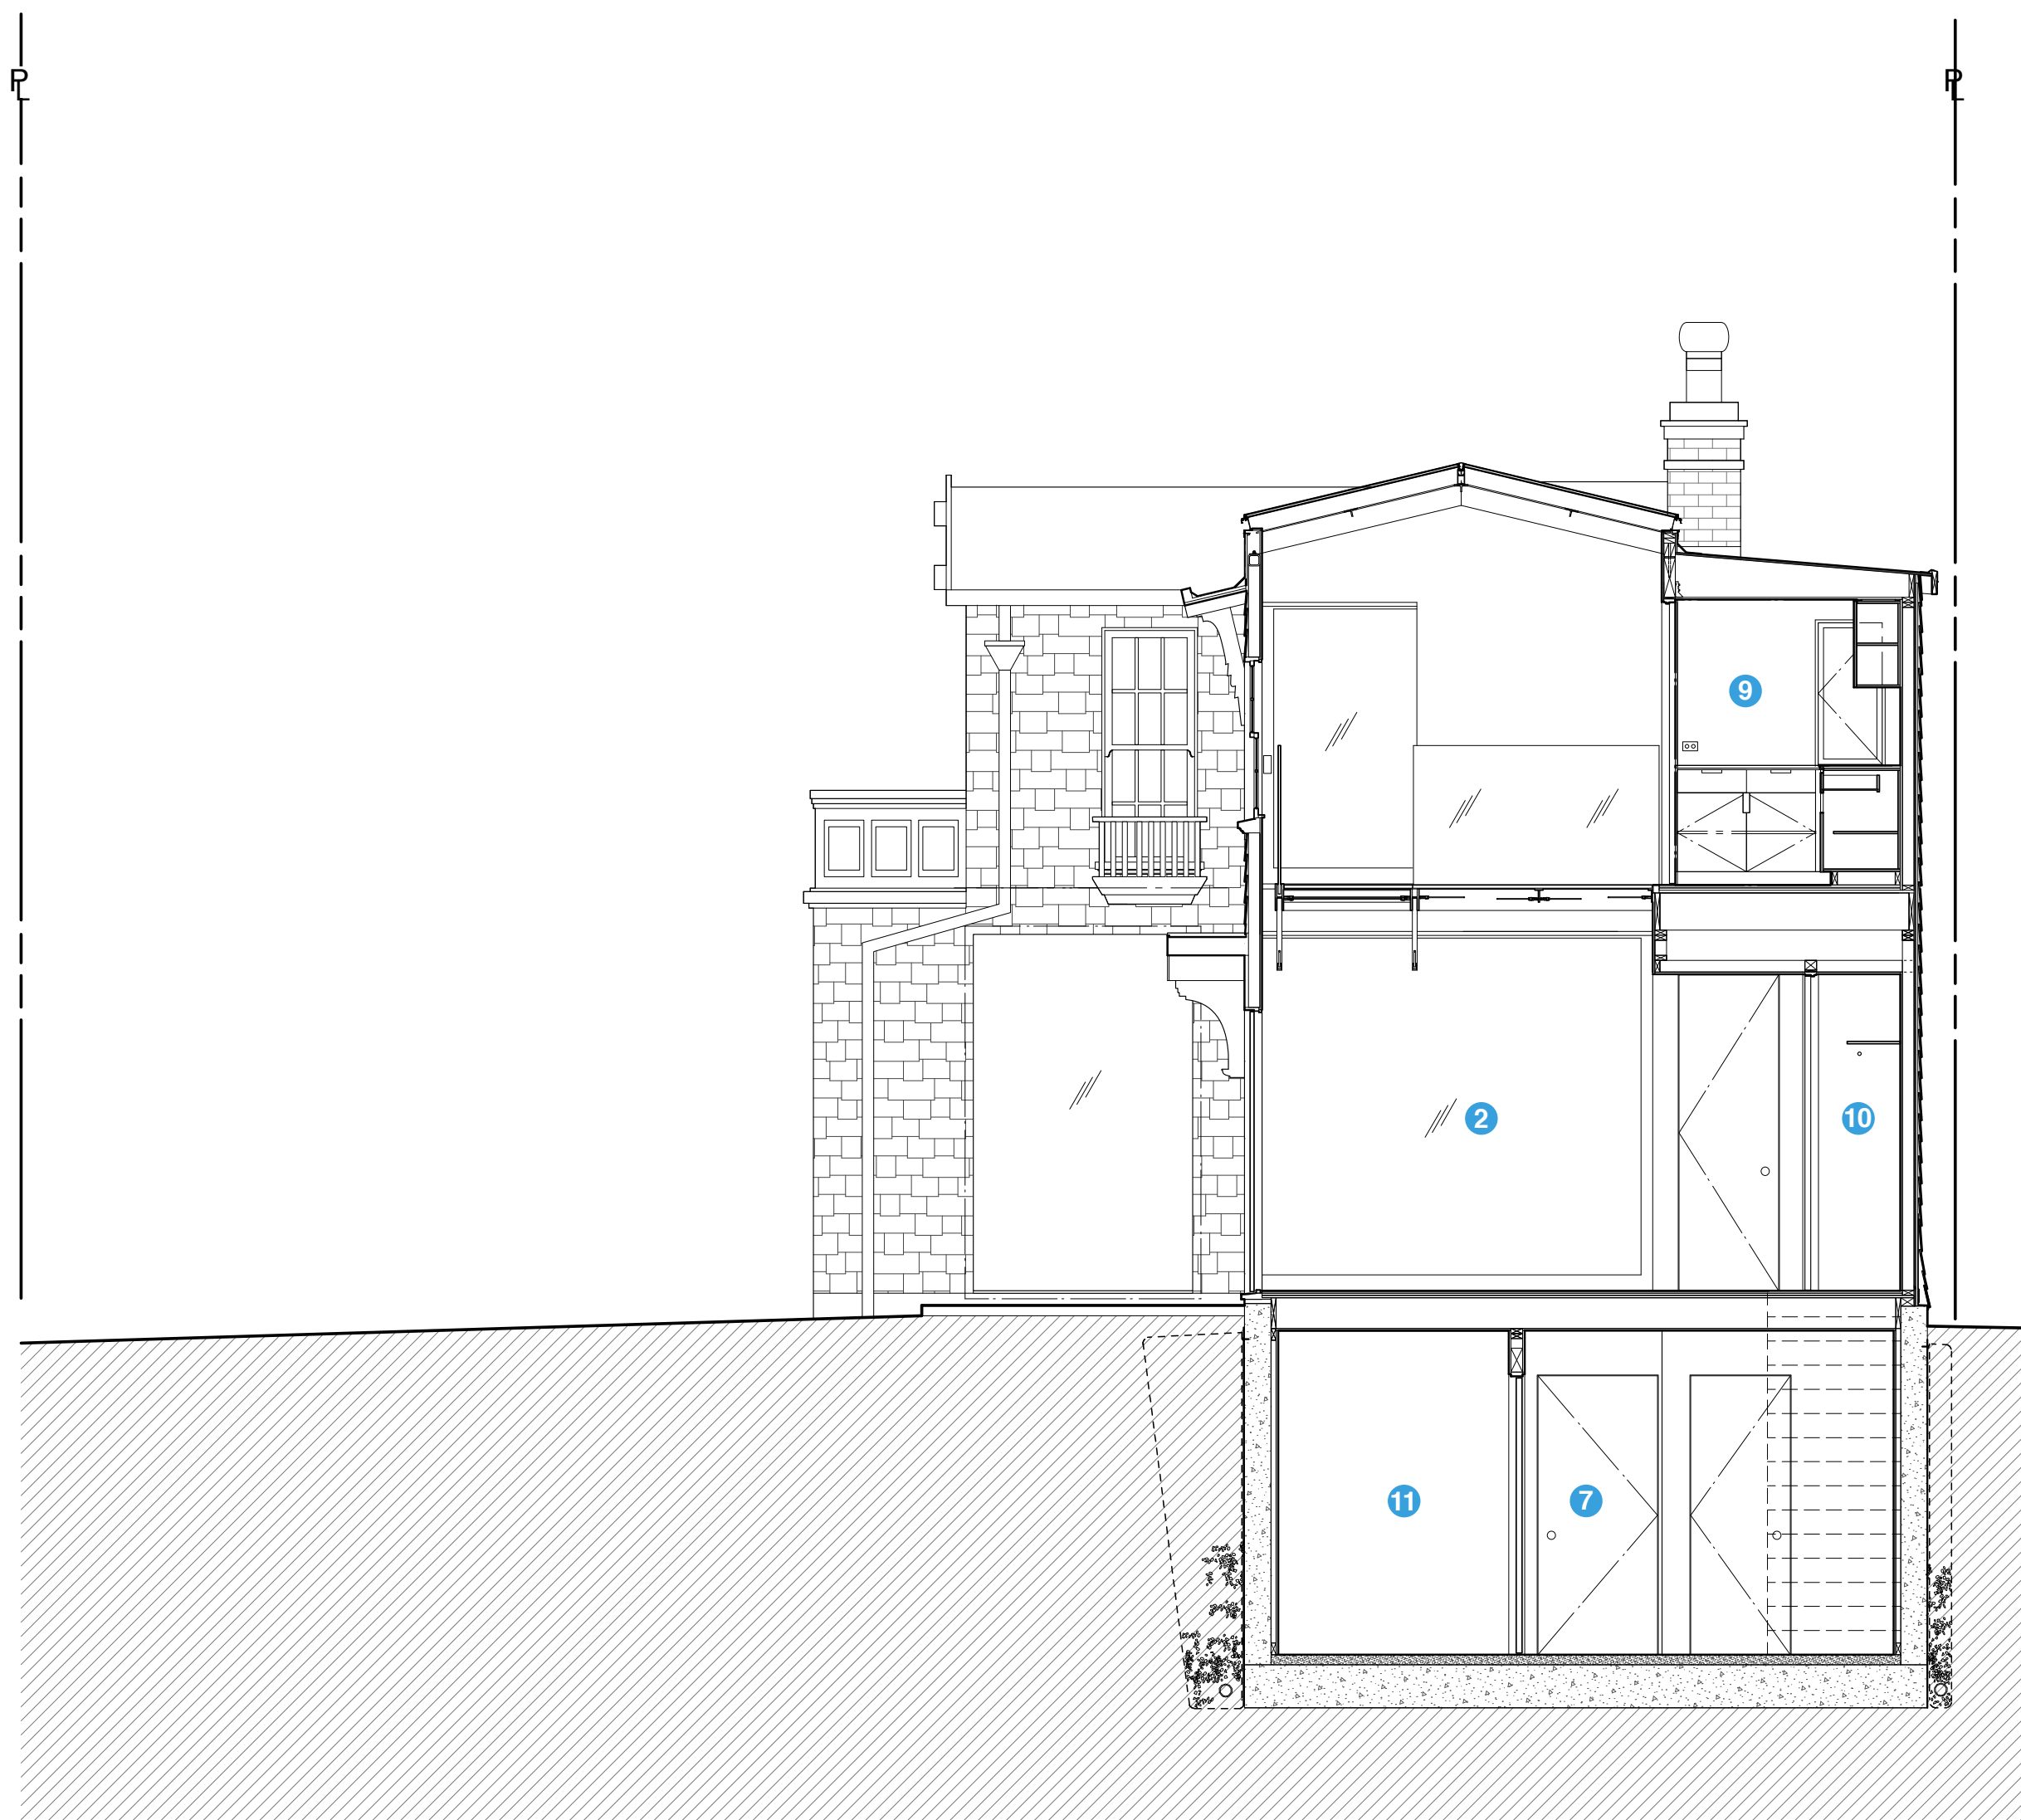

SECTION B-B